



# ATA

## Eastern Illinois Chapter

### HOME ADDITION


Project Location: North Edgbrook, Chicago, IL  
 Project Area: 1,395 SF  
 Cost of Construction: \$225,000  
 Date of Completion: January 2018  
 Architect: Robert Juris & Associates Architects




AFTER

#### Project Description

The existing single family structure was a one-story raised house with an existing second floor addition on the rear, which resembled a vinyl-sided "box", and an existing master bedroom in the front attic space. The homeowner's program consisted of a new second floor with a master bedroom suite at the front of the home, an office, laundry room and three bedrooms at the rear. The remodeling work also included a new covered side entry/mudroom and remodeled front entry. The original home design had a front bay window with stone veneer and a copper roof, with stone quoins surrounding jambs of the adjacent entry door. The original home design could be described as having a "simplified gothic" look. The remodeled home has a modern Tudor design, which integrates the original front elevation with the balance of the second floor addition detailing.

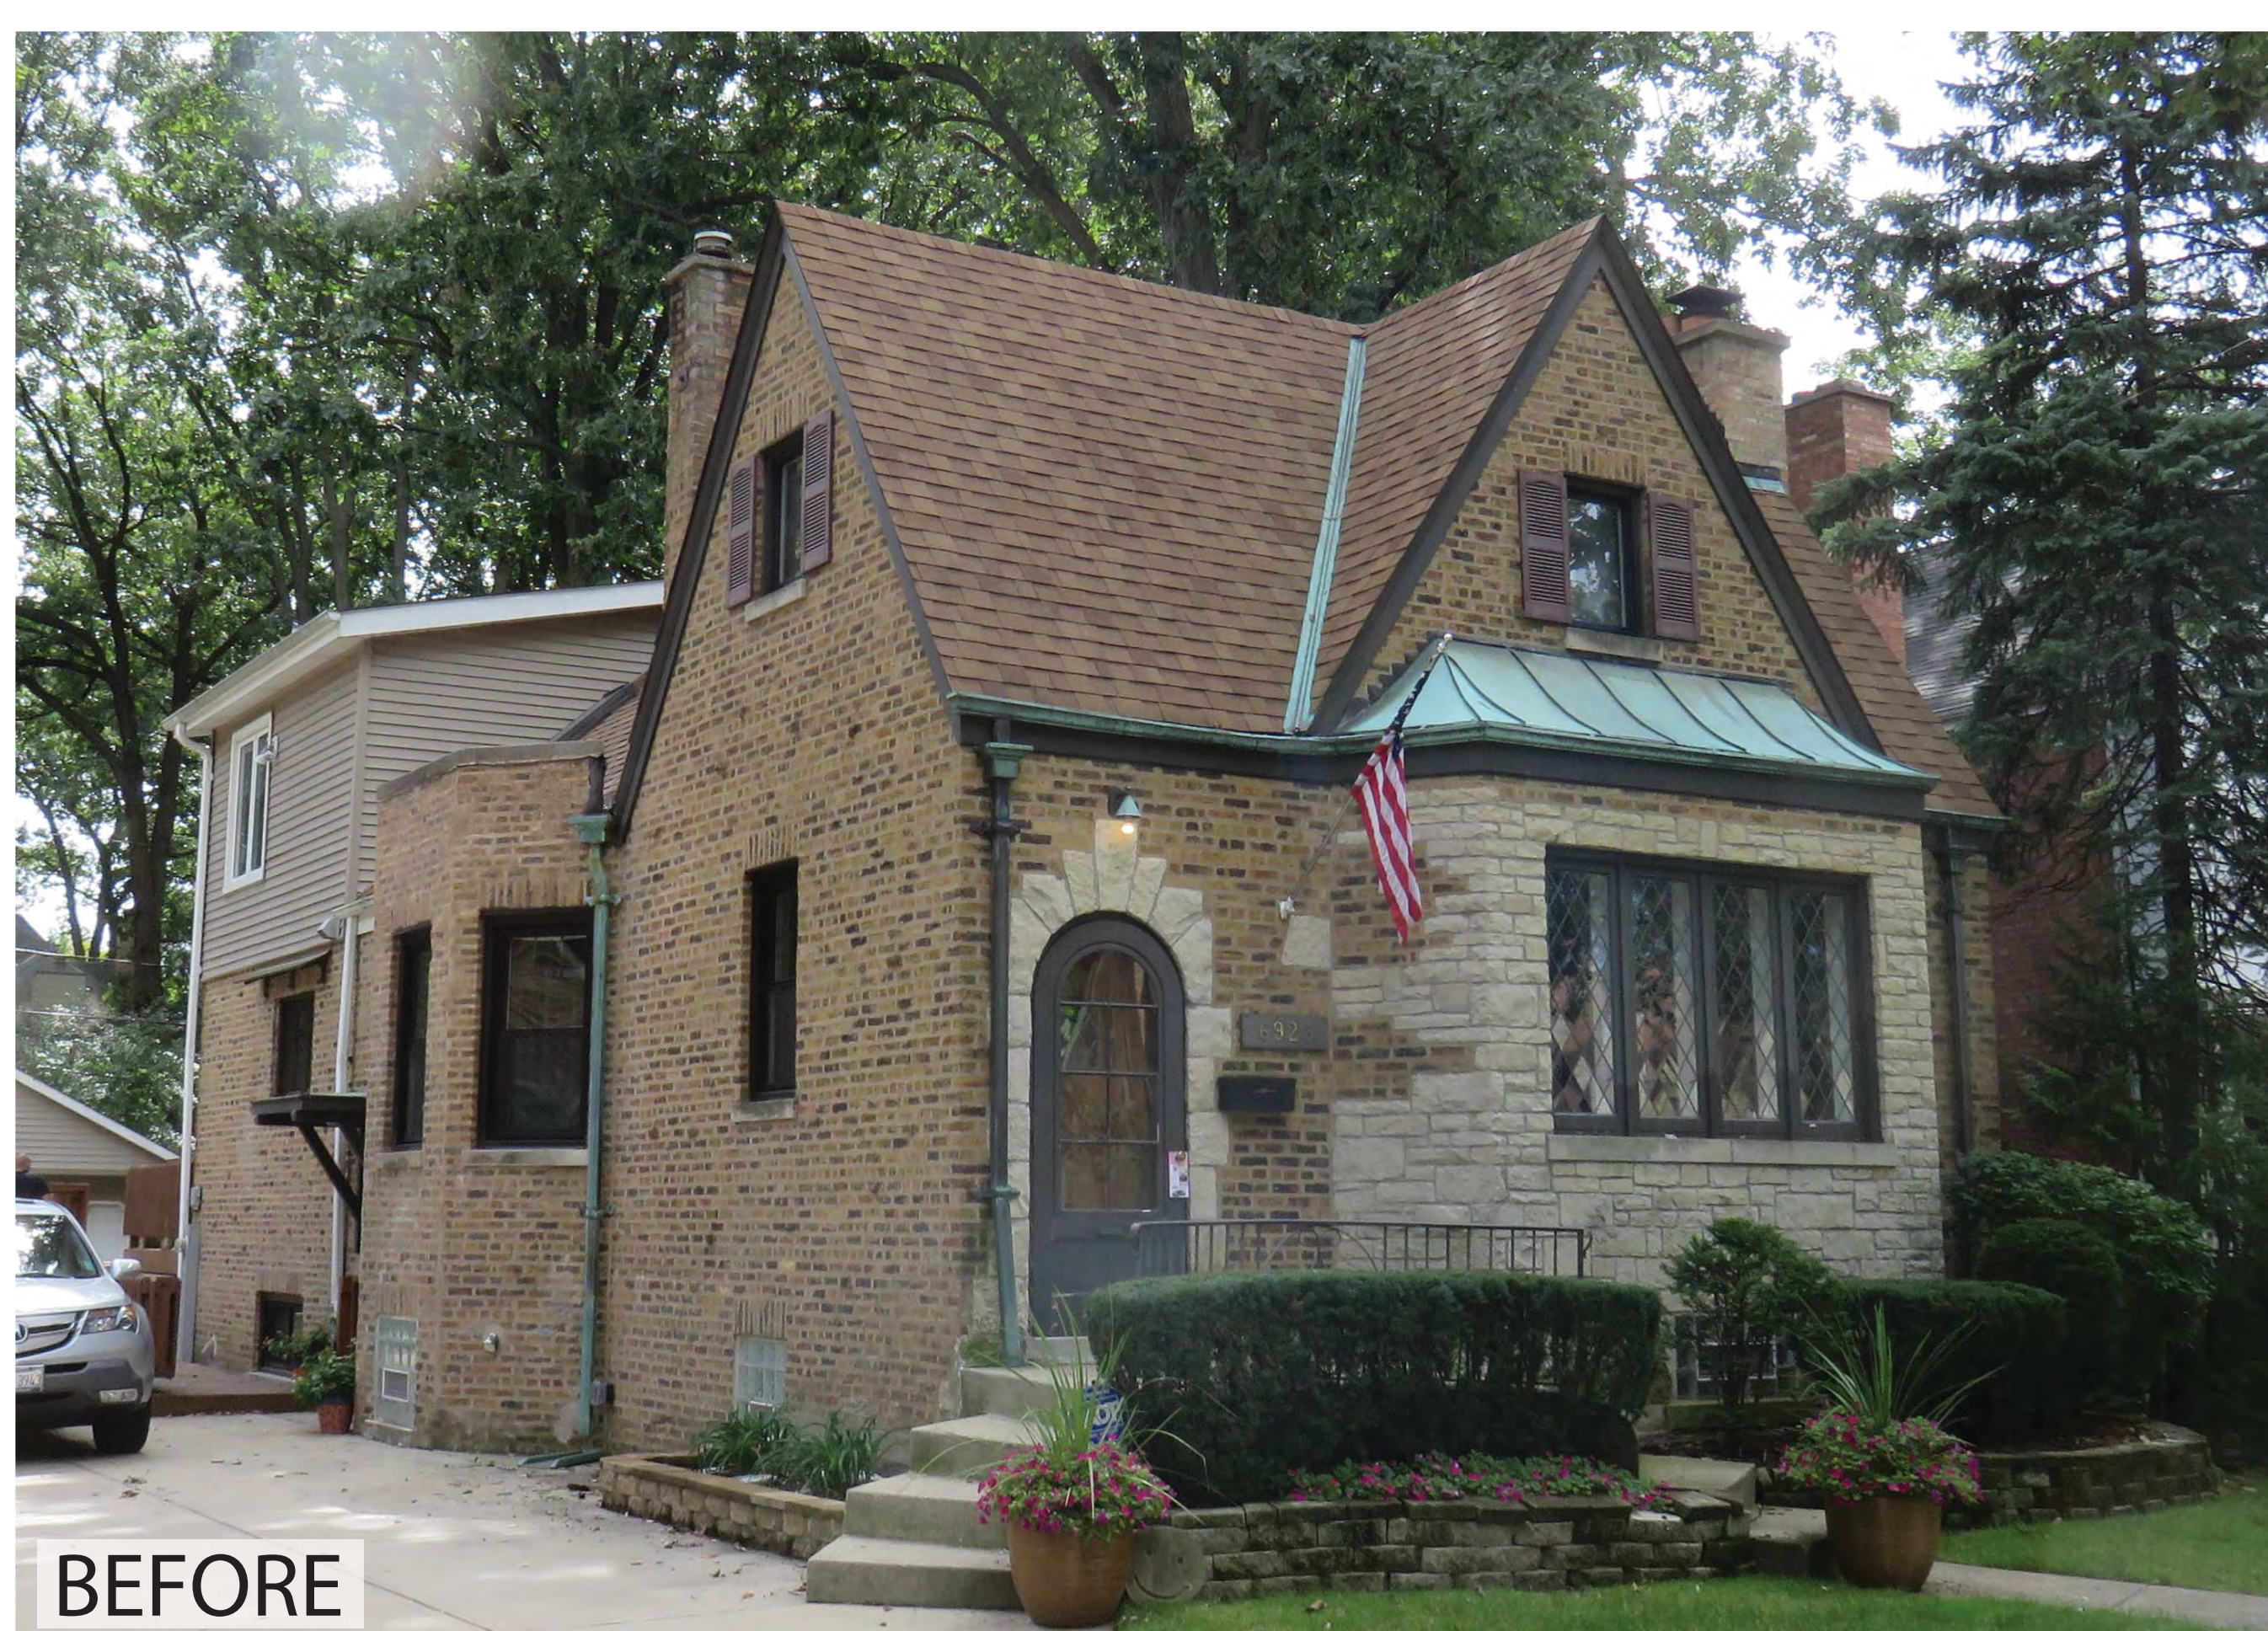



BEFORE

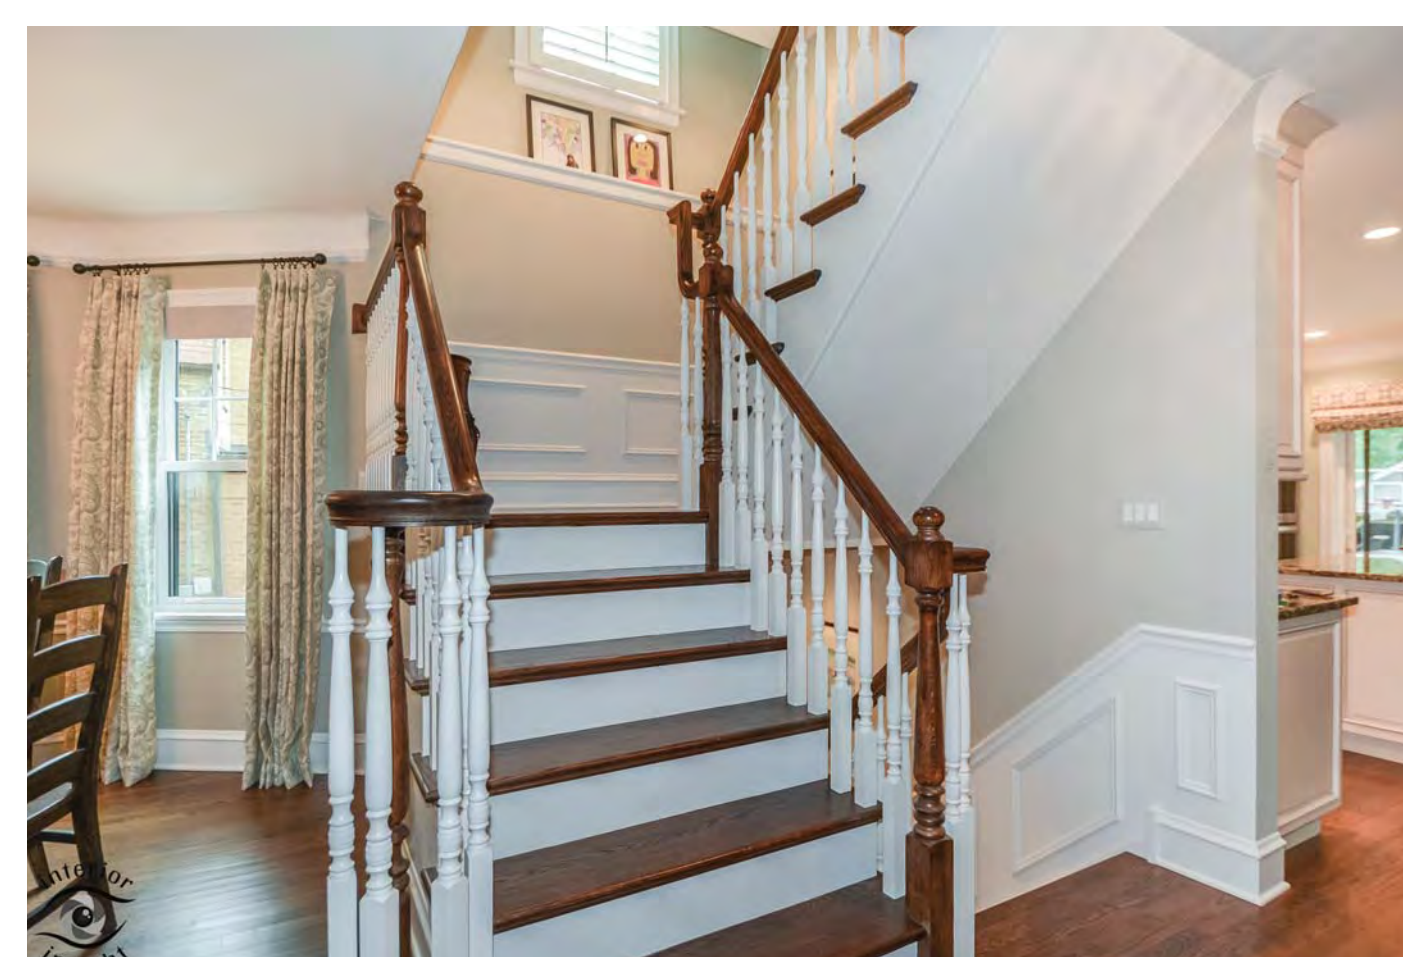

REMODELLED EAST ELEVATION  
SCALE: 1/8"=1'-0"



REMODELLED NORTH ELEVATION  
SCALE: 1/8"=1'-0"

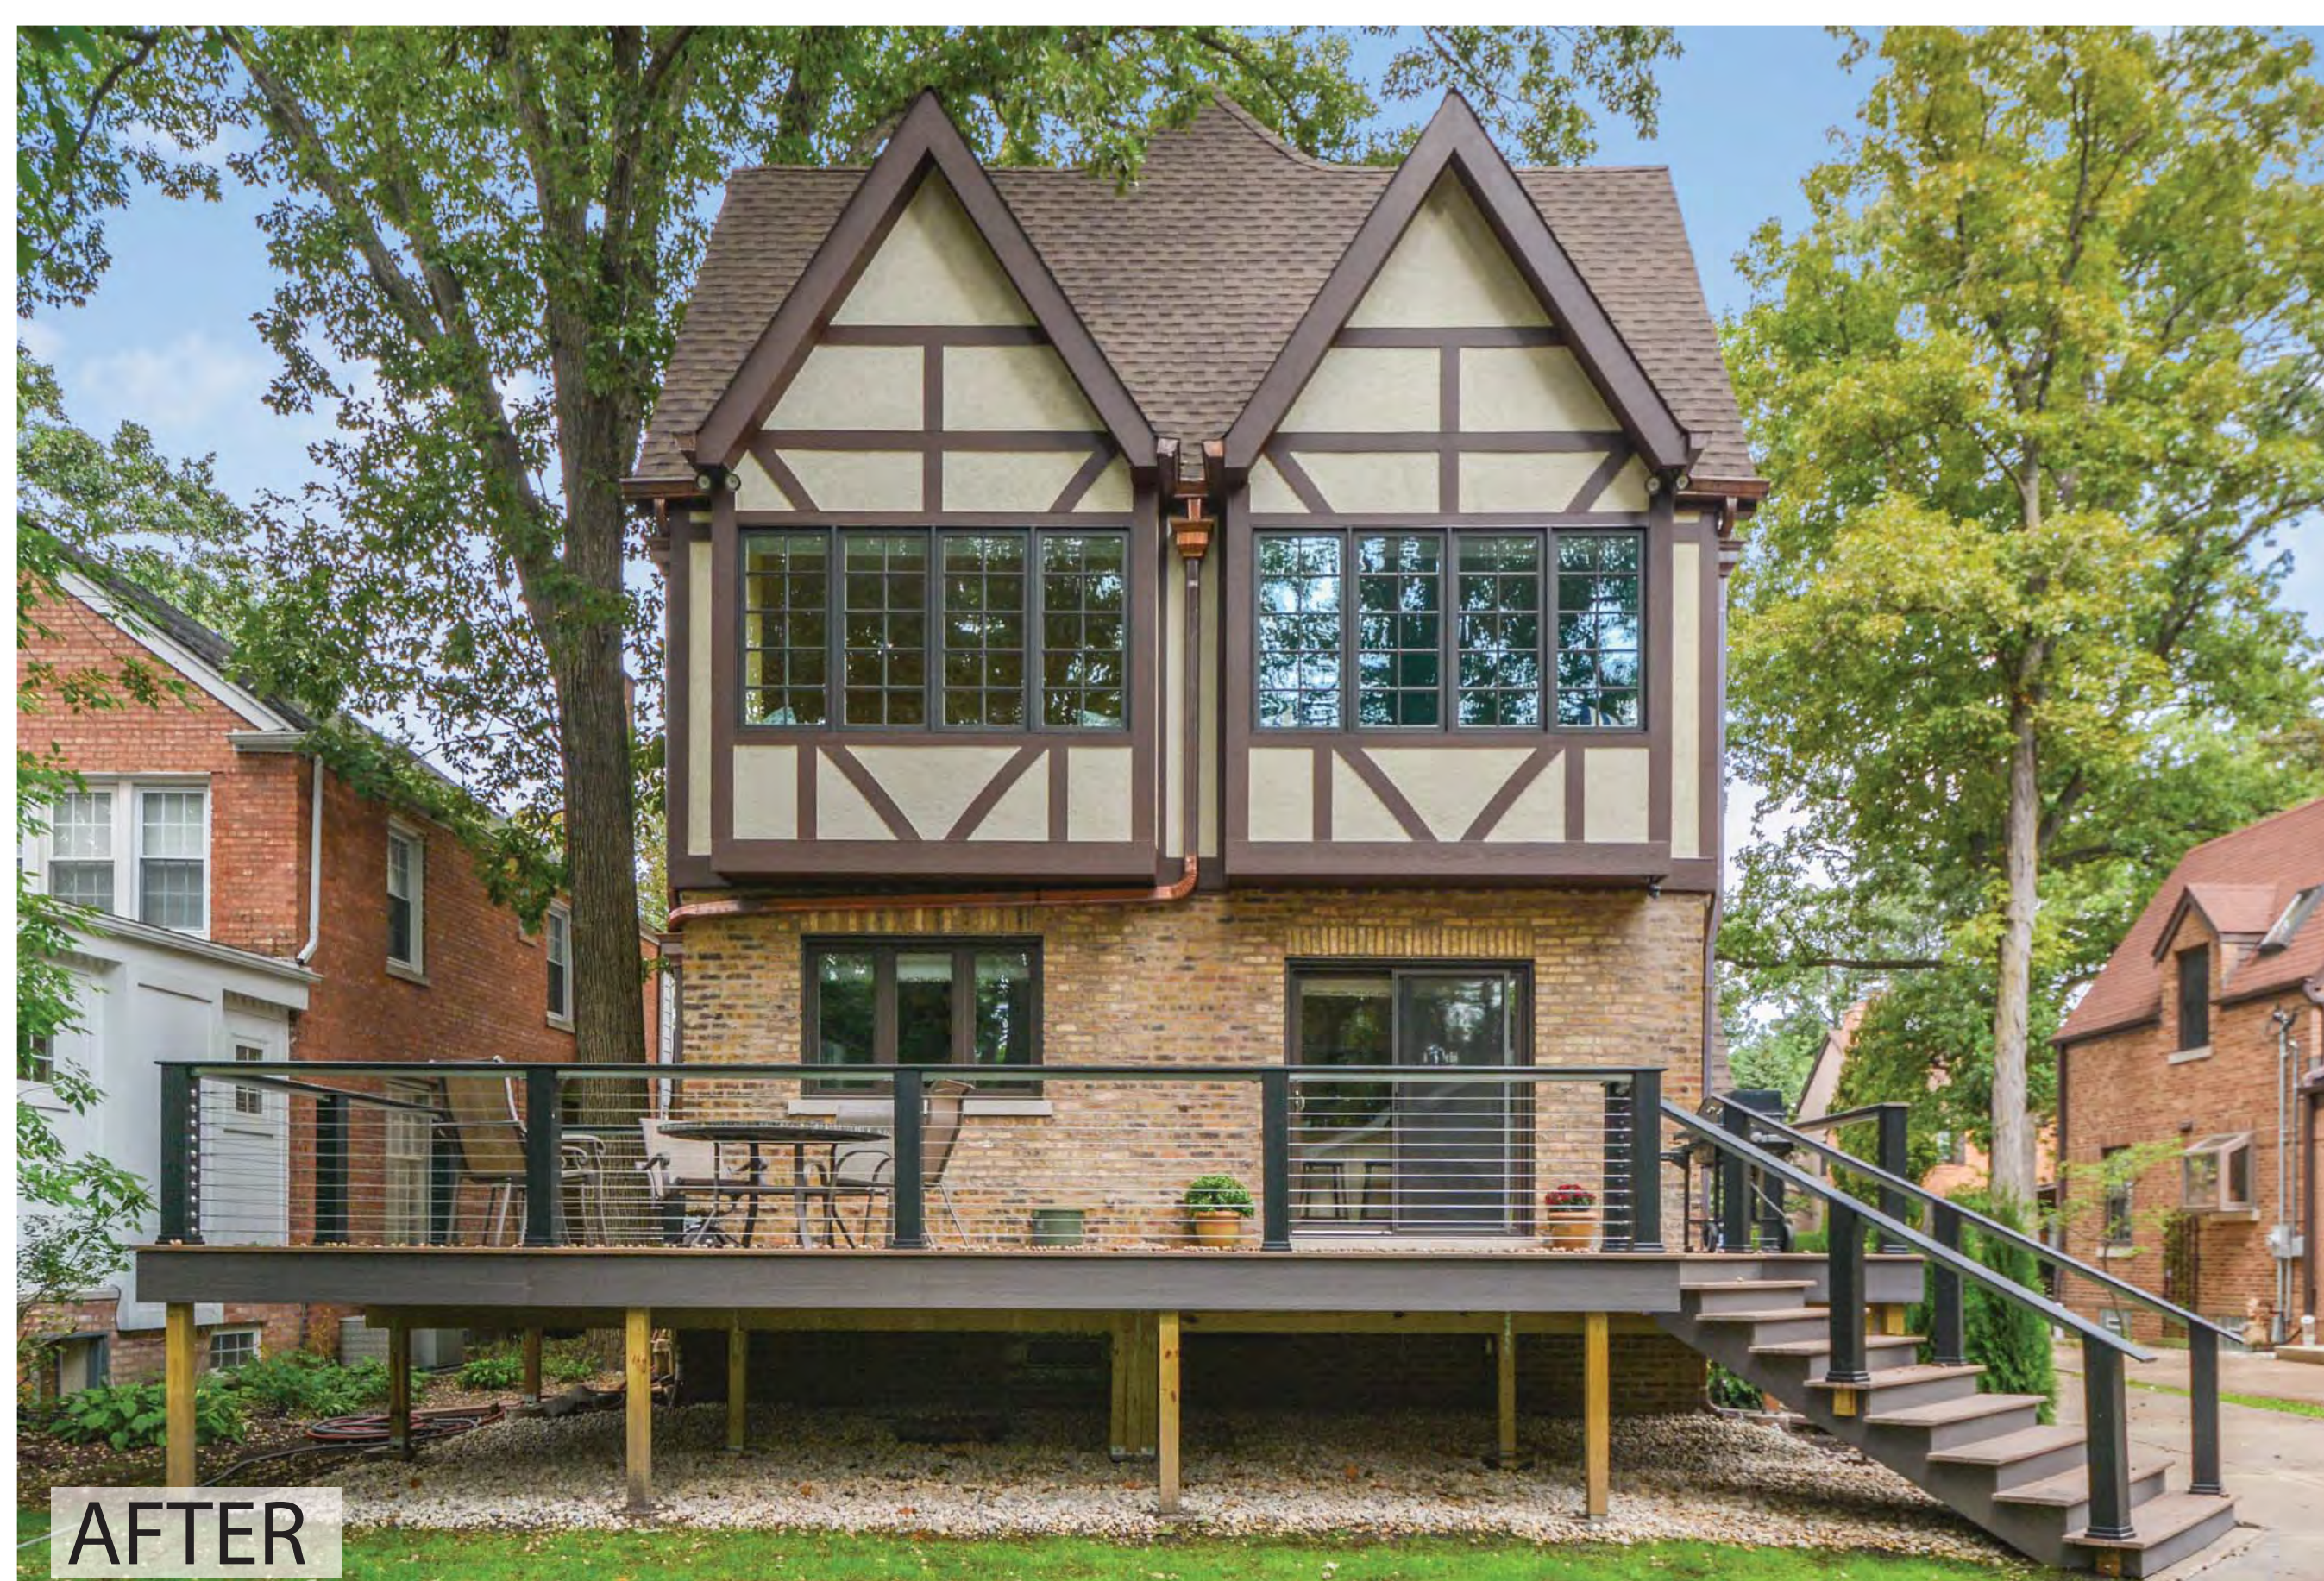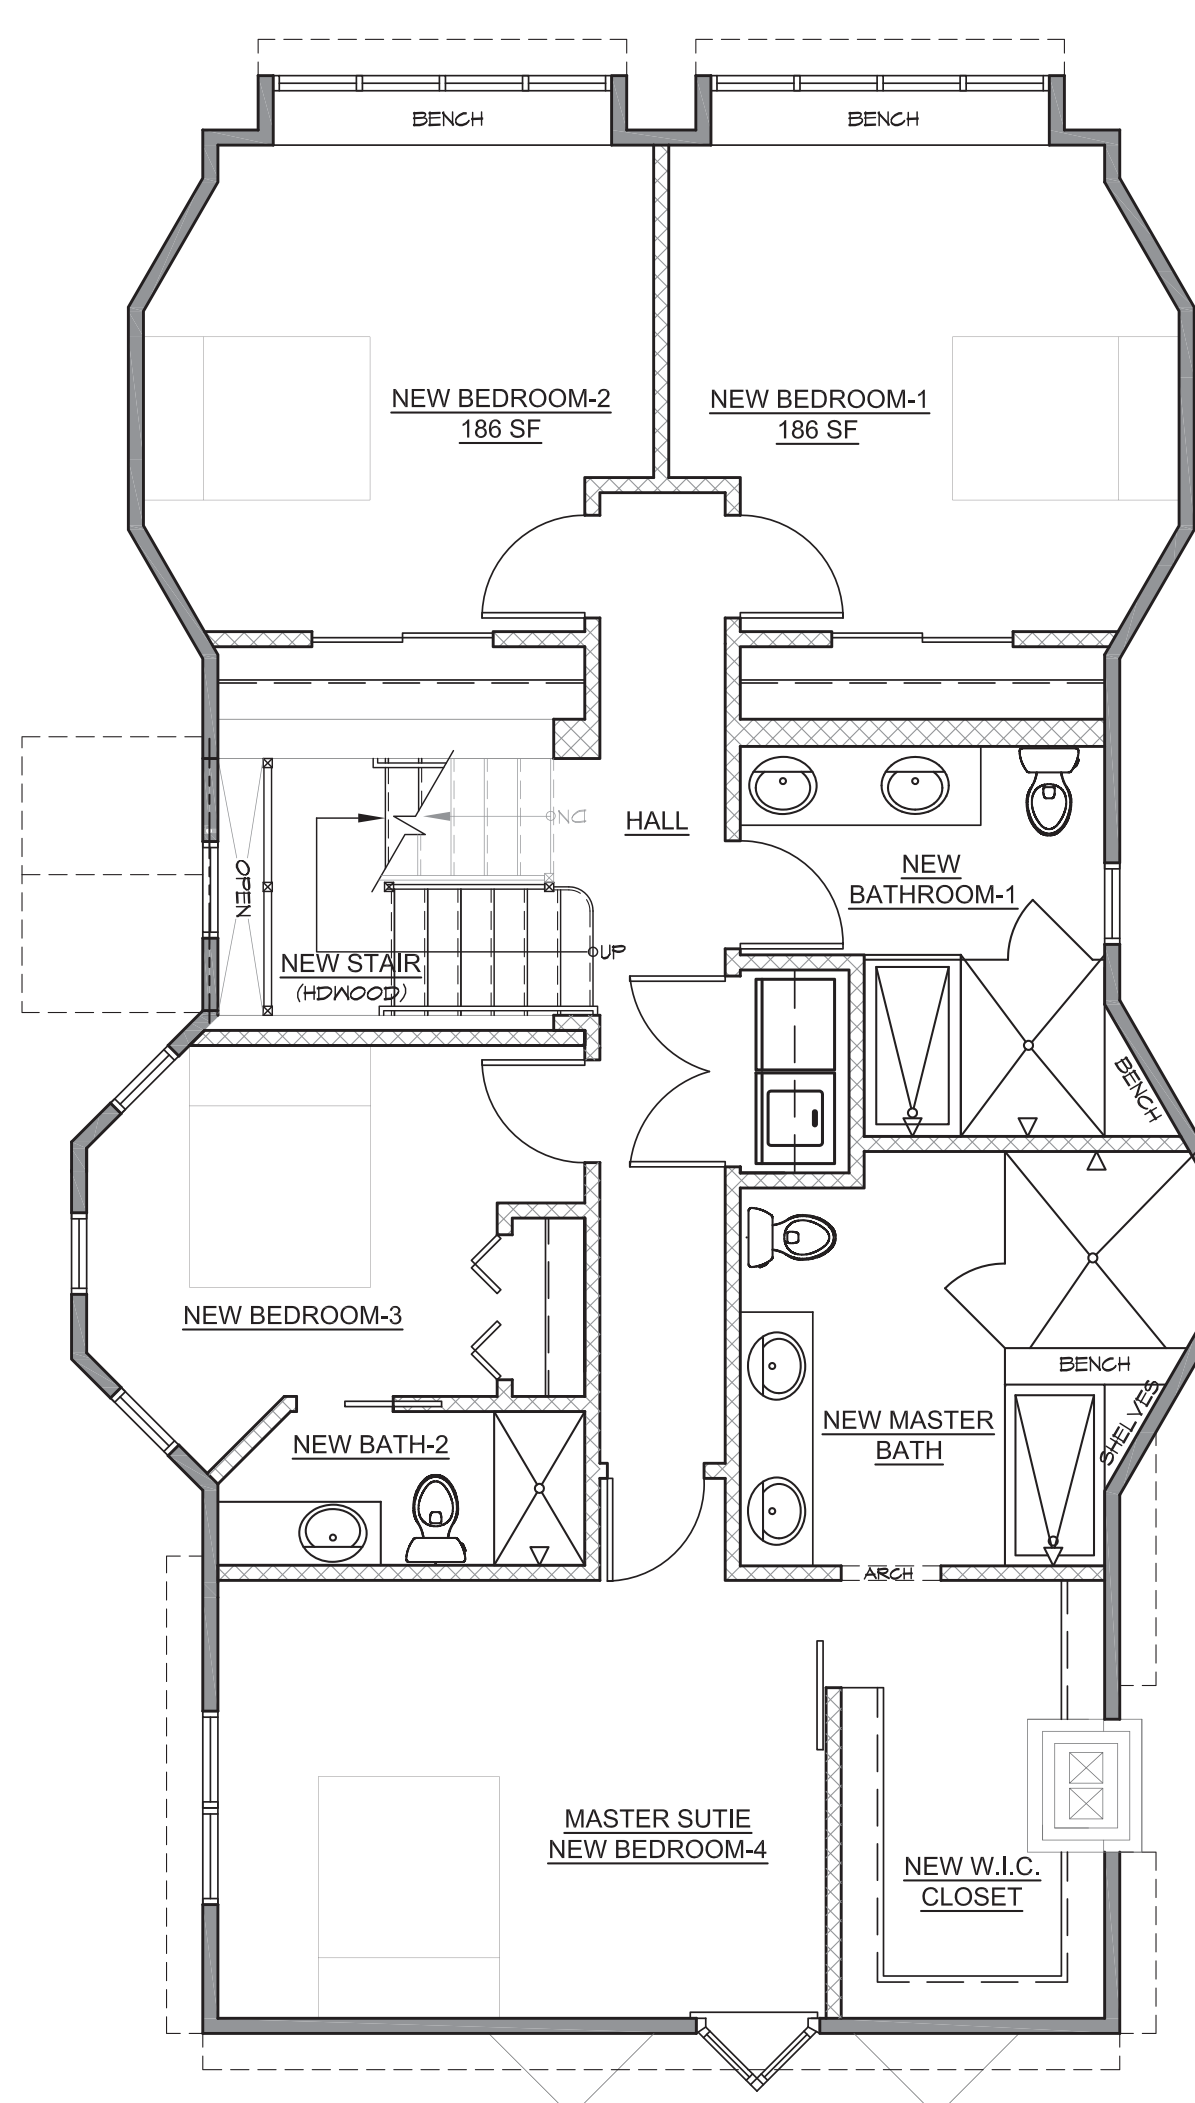

AFTER



BEFORE



Robert Juris & Associates Architects, Ltd.  
 9500 Bormet Drive, Suite #205 | Mokena, IL 60448  
 p: 815-806-0146  
 www.rjaarchitects.com

2018  
 Honor Award